




ALLEGATO B)

CAMPO SPORTIVO DOUES

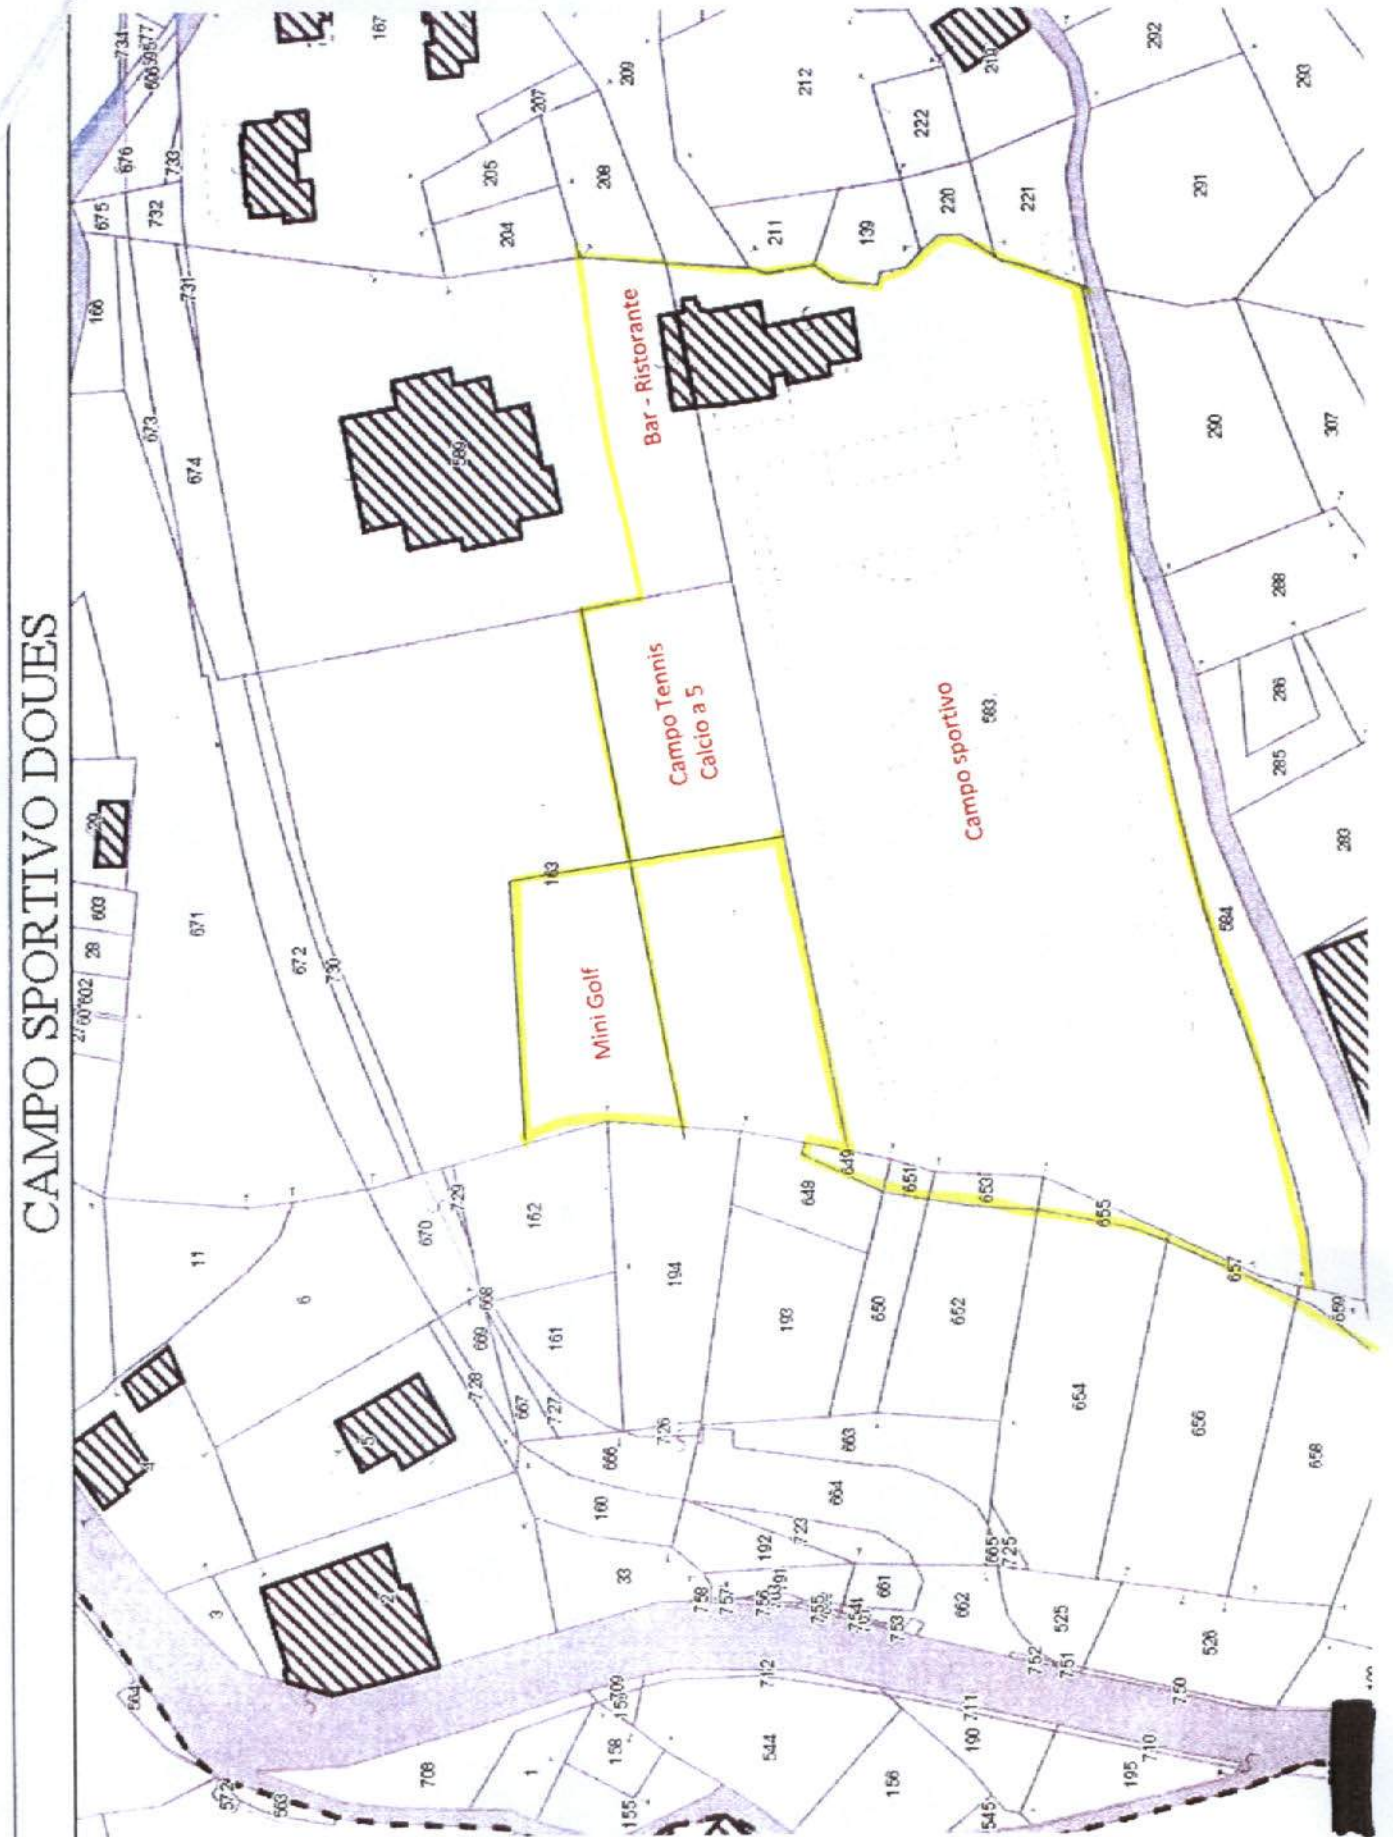

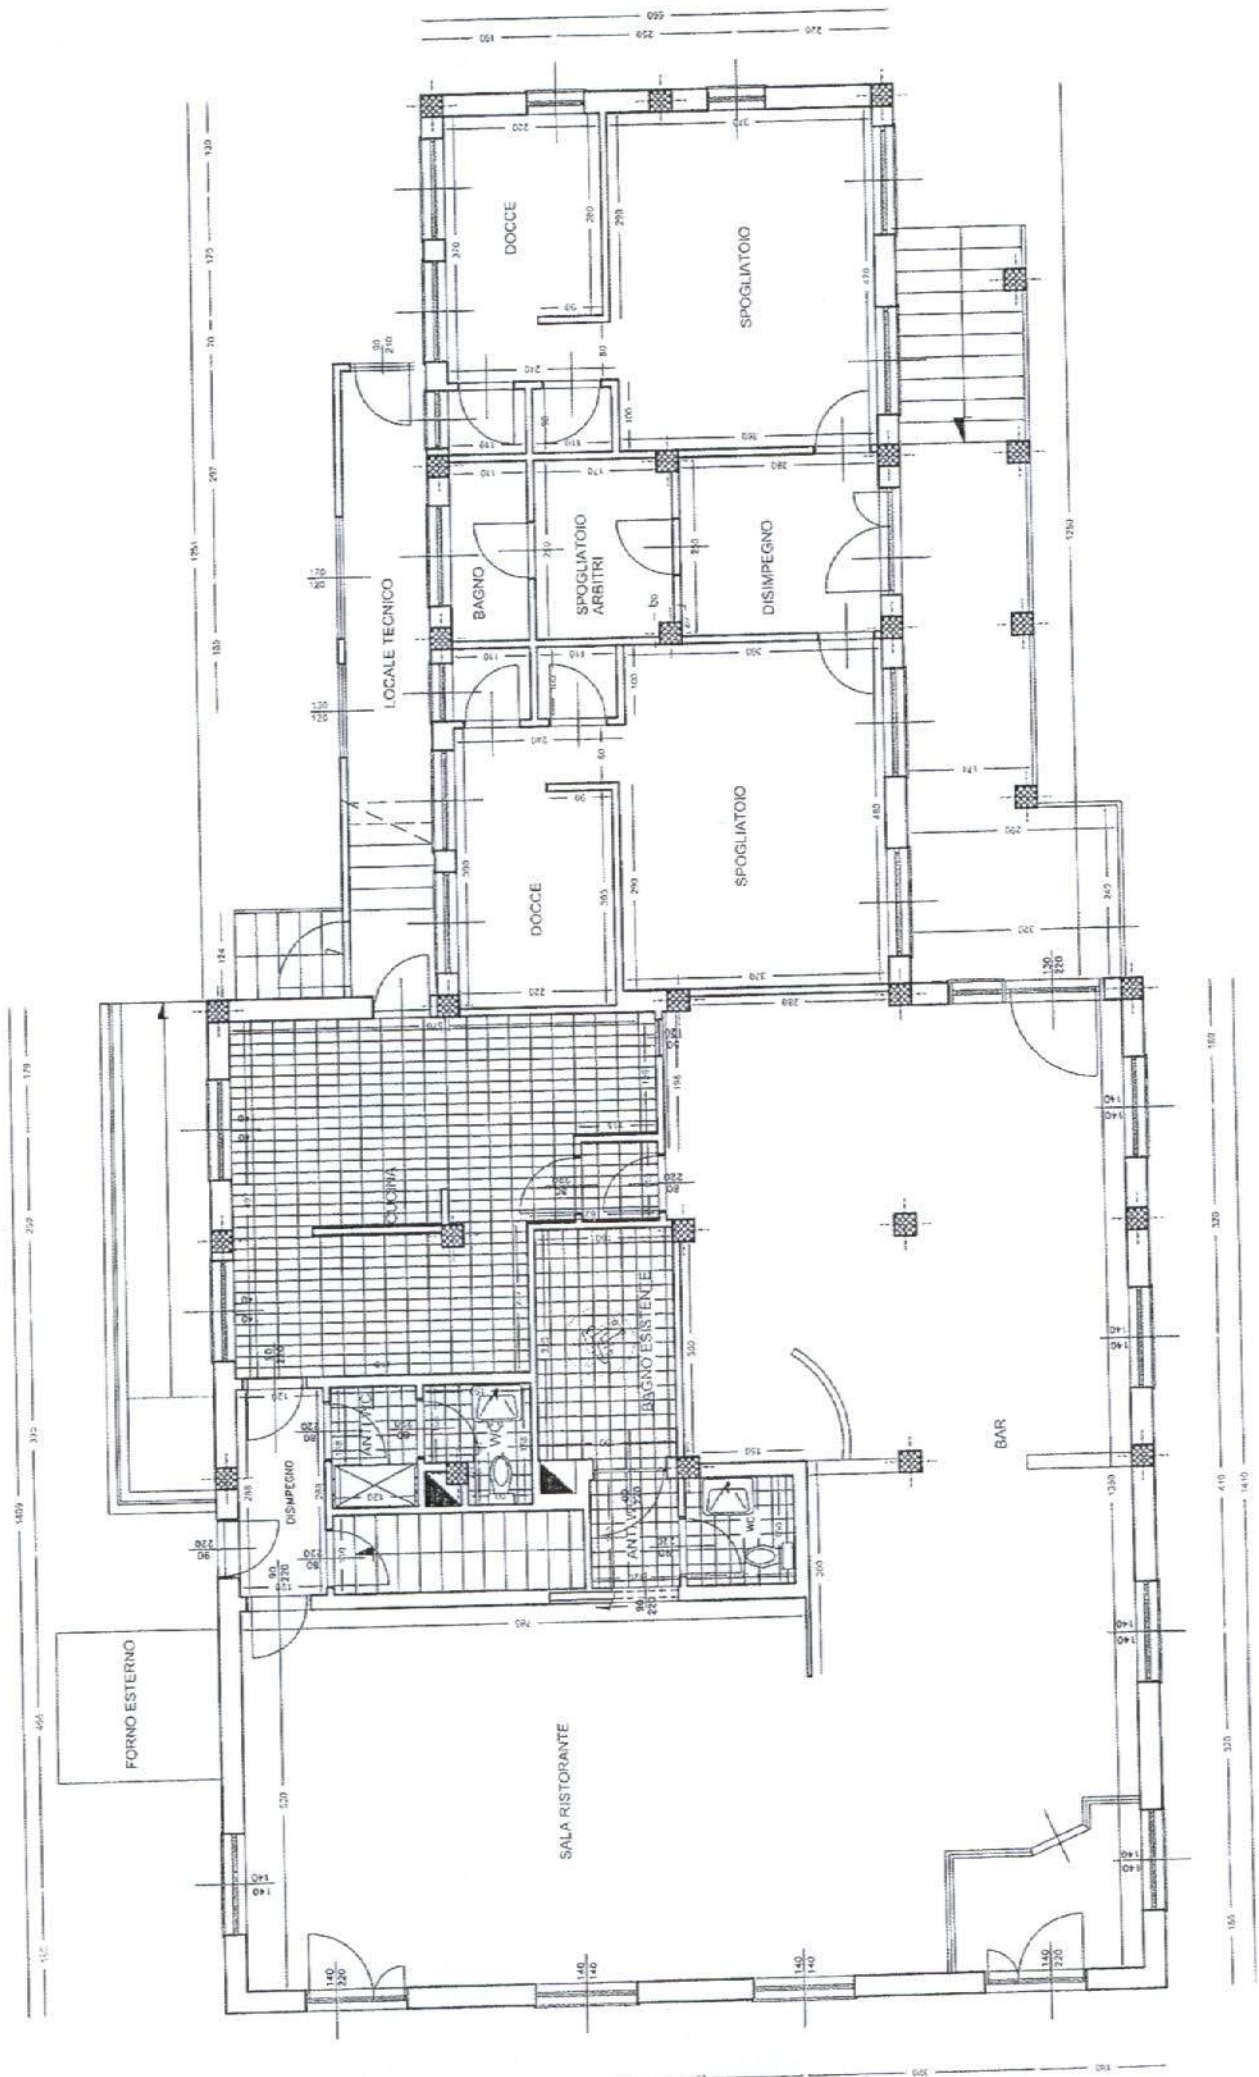

PIANO TERRENO

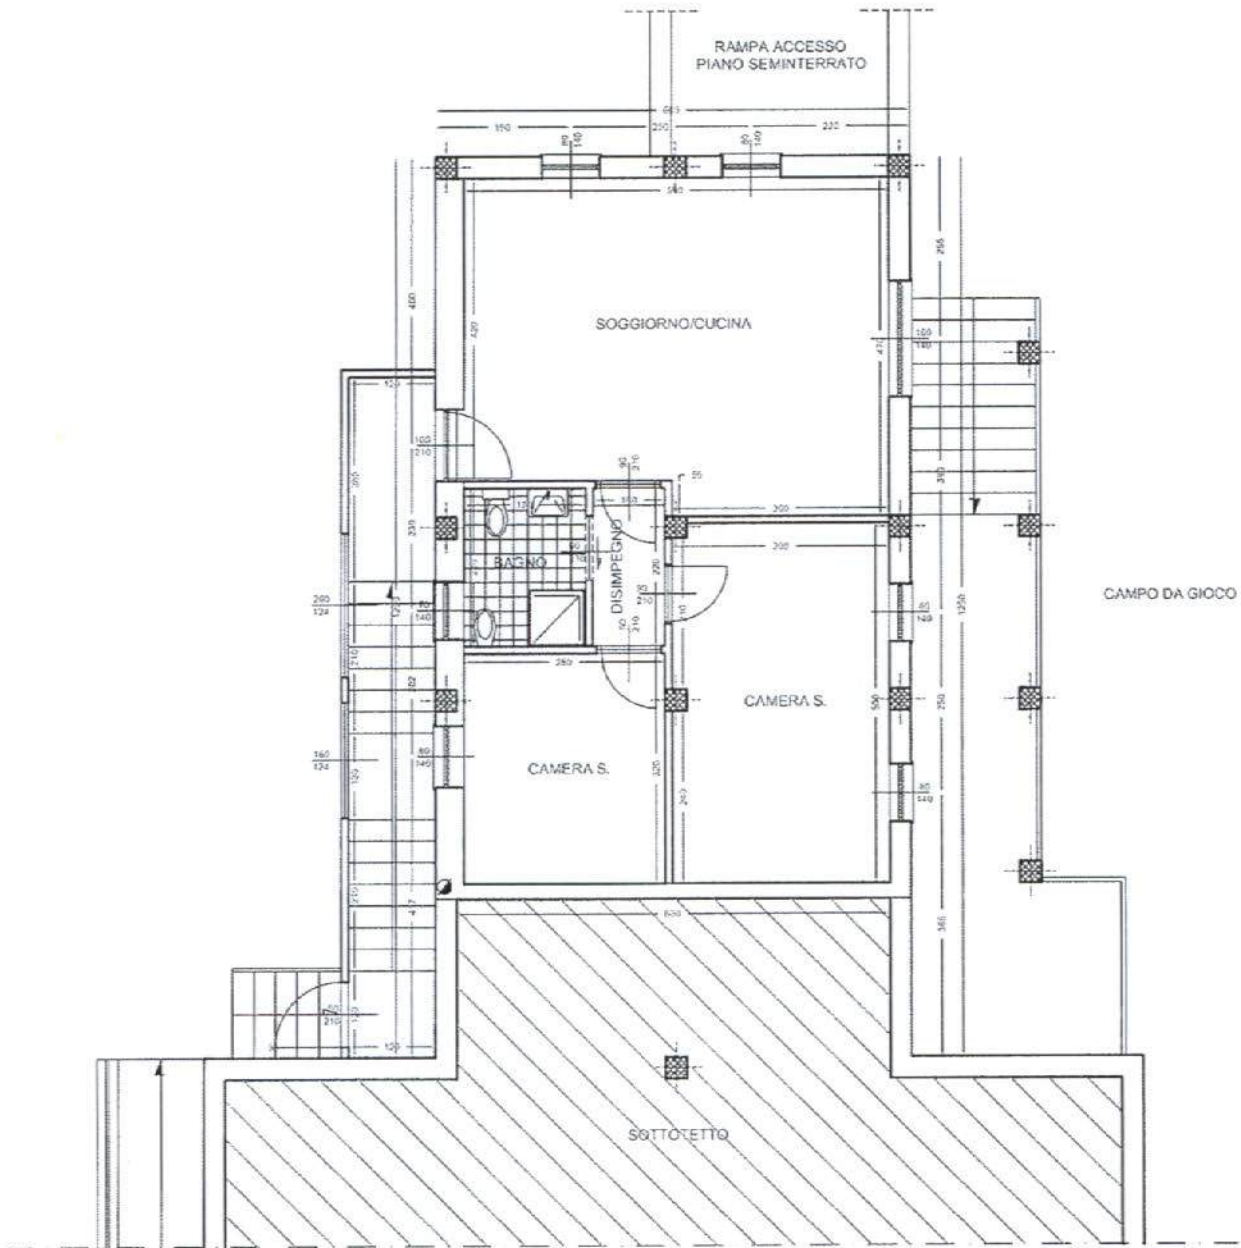

PIANTA PIANO RIALZATO

